




STEEL COLUMN TO (N) FOOTING **A**

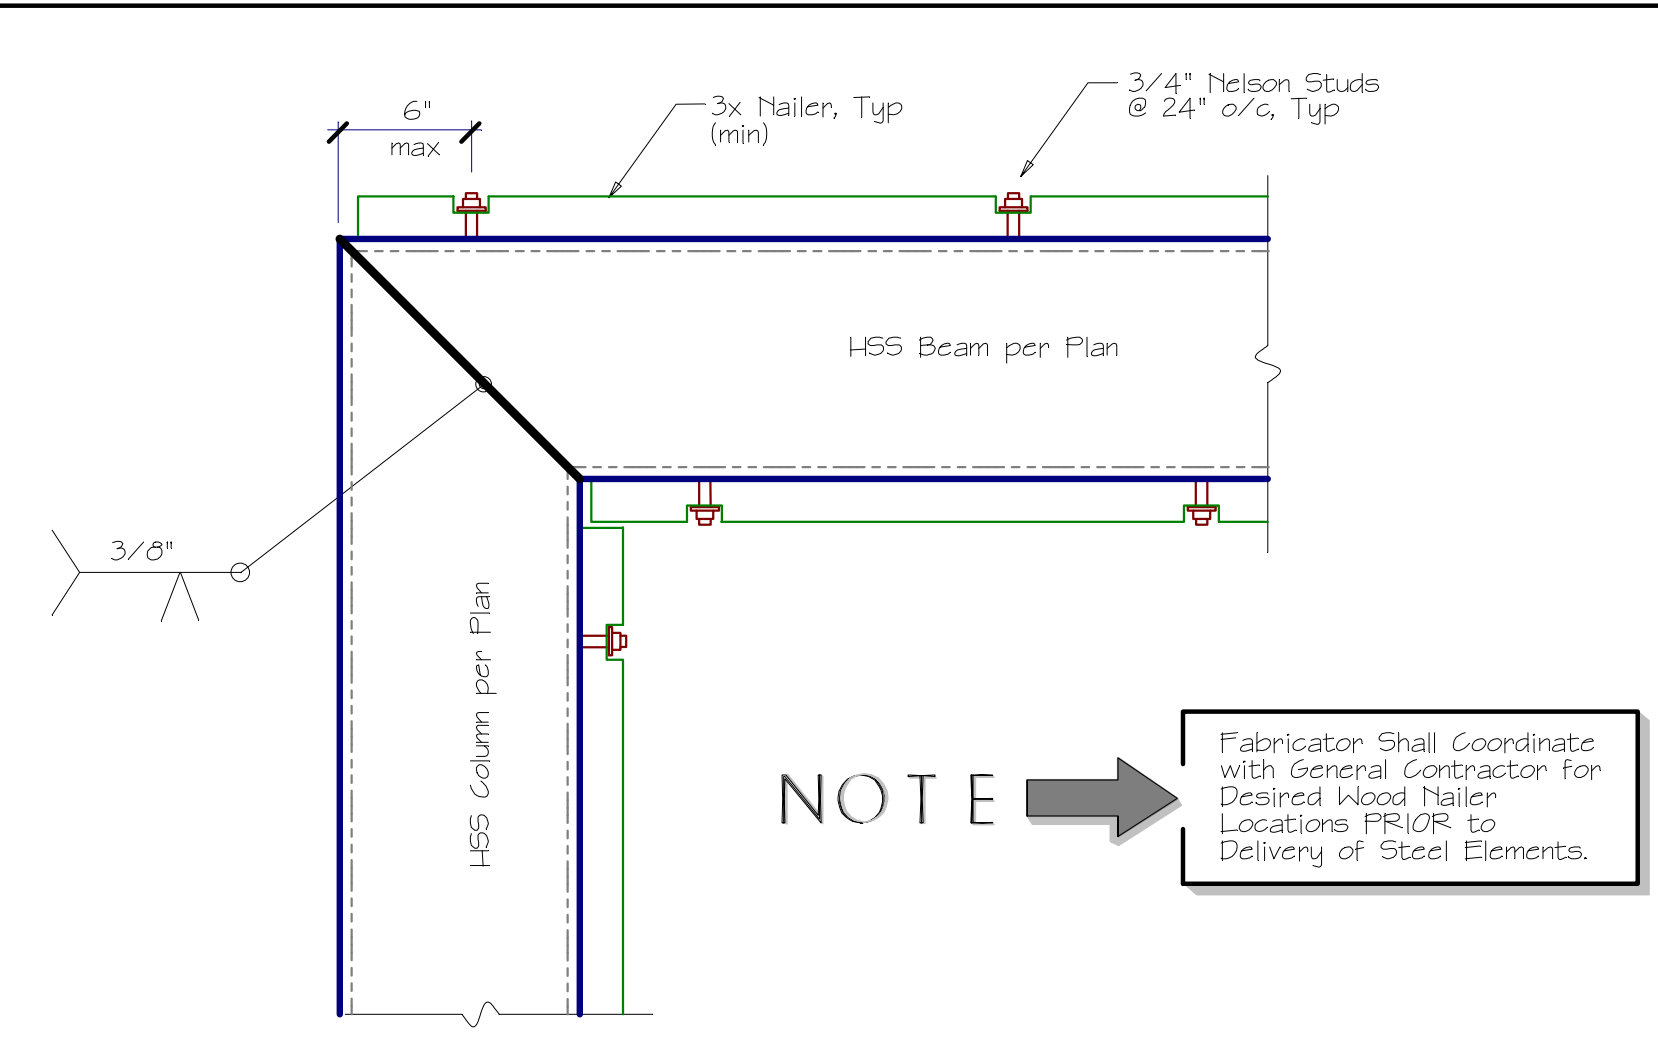


STEEL FRAME W/ WOOD NAILER **B**

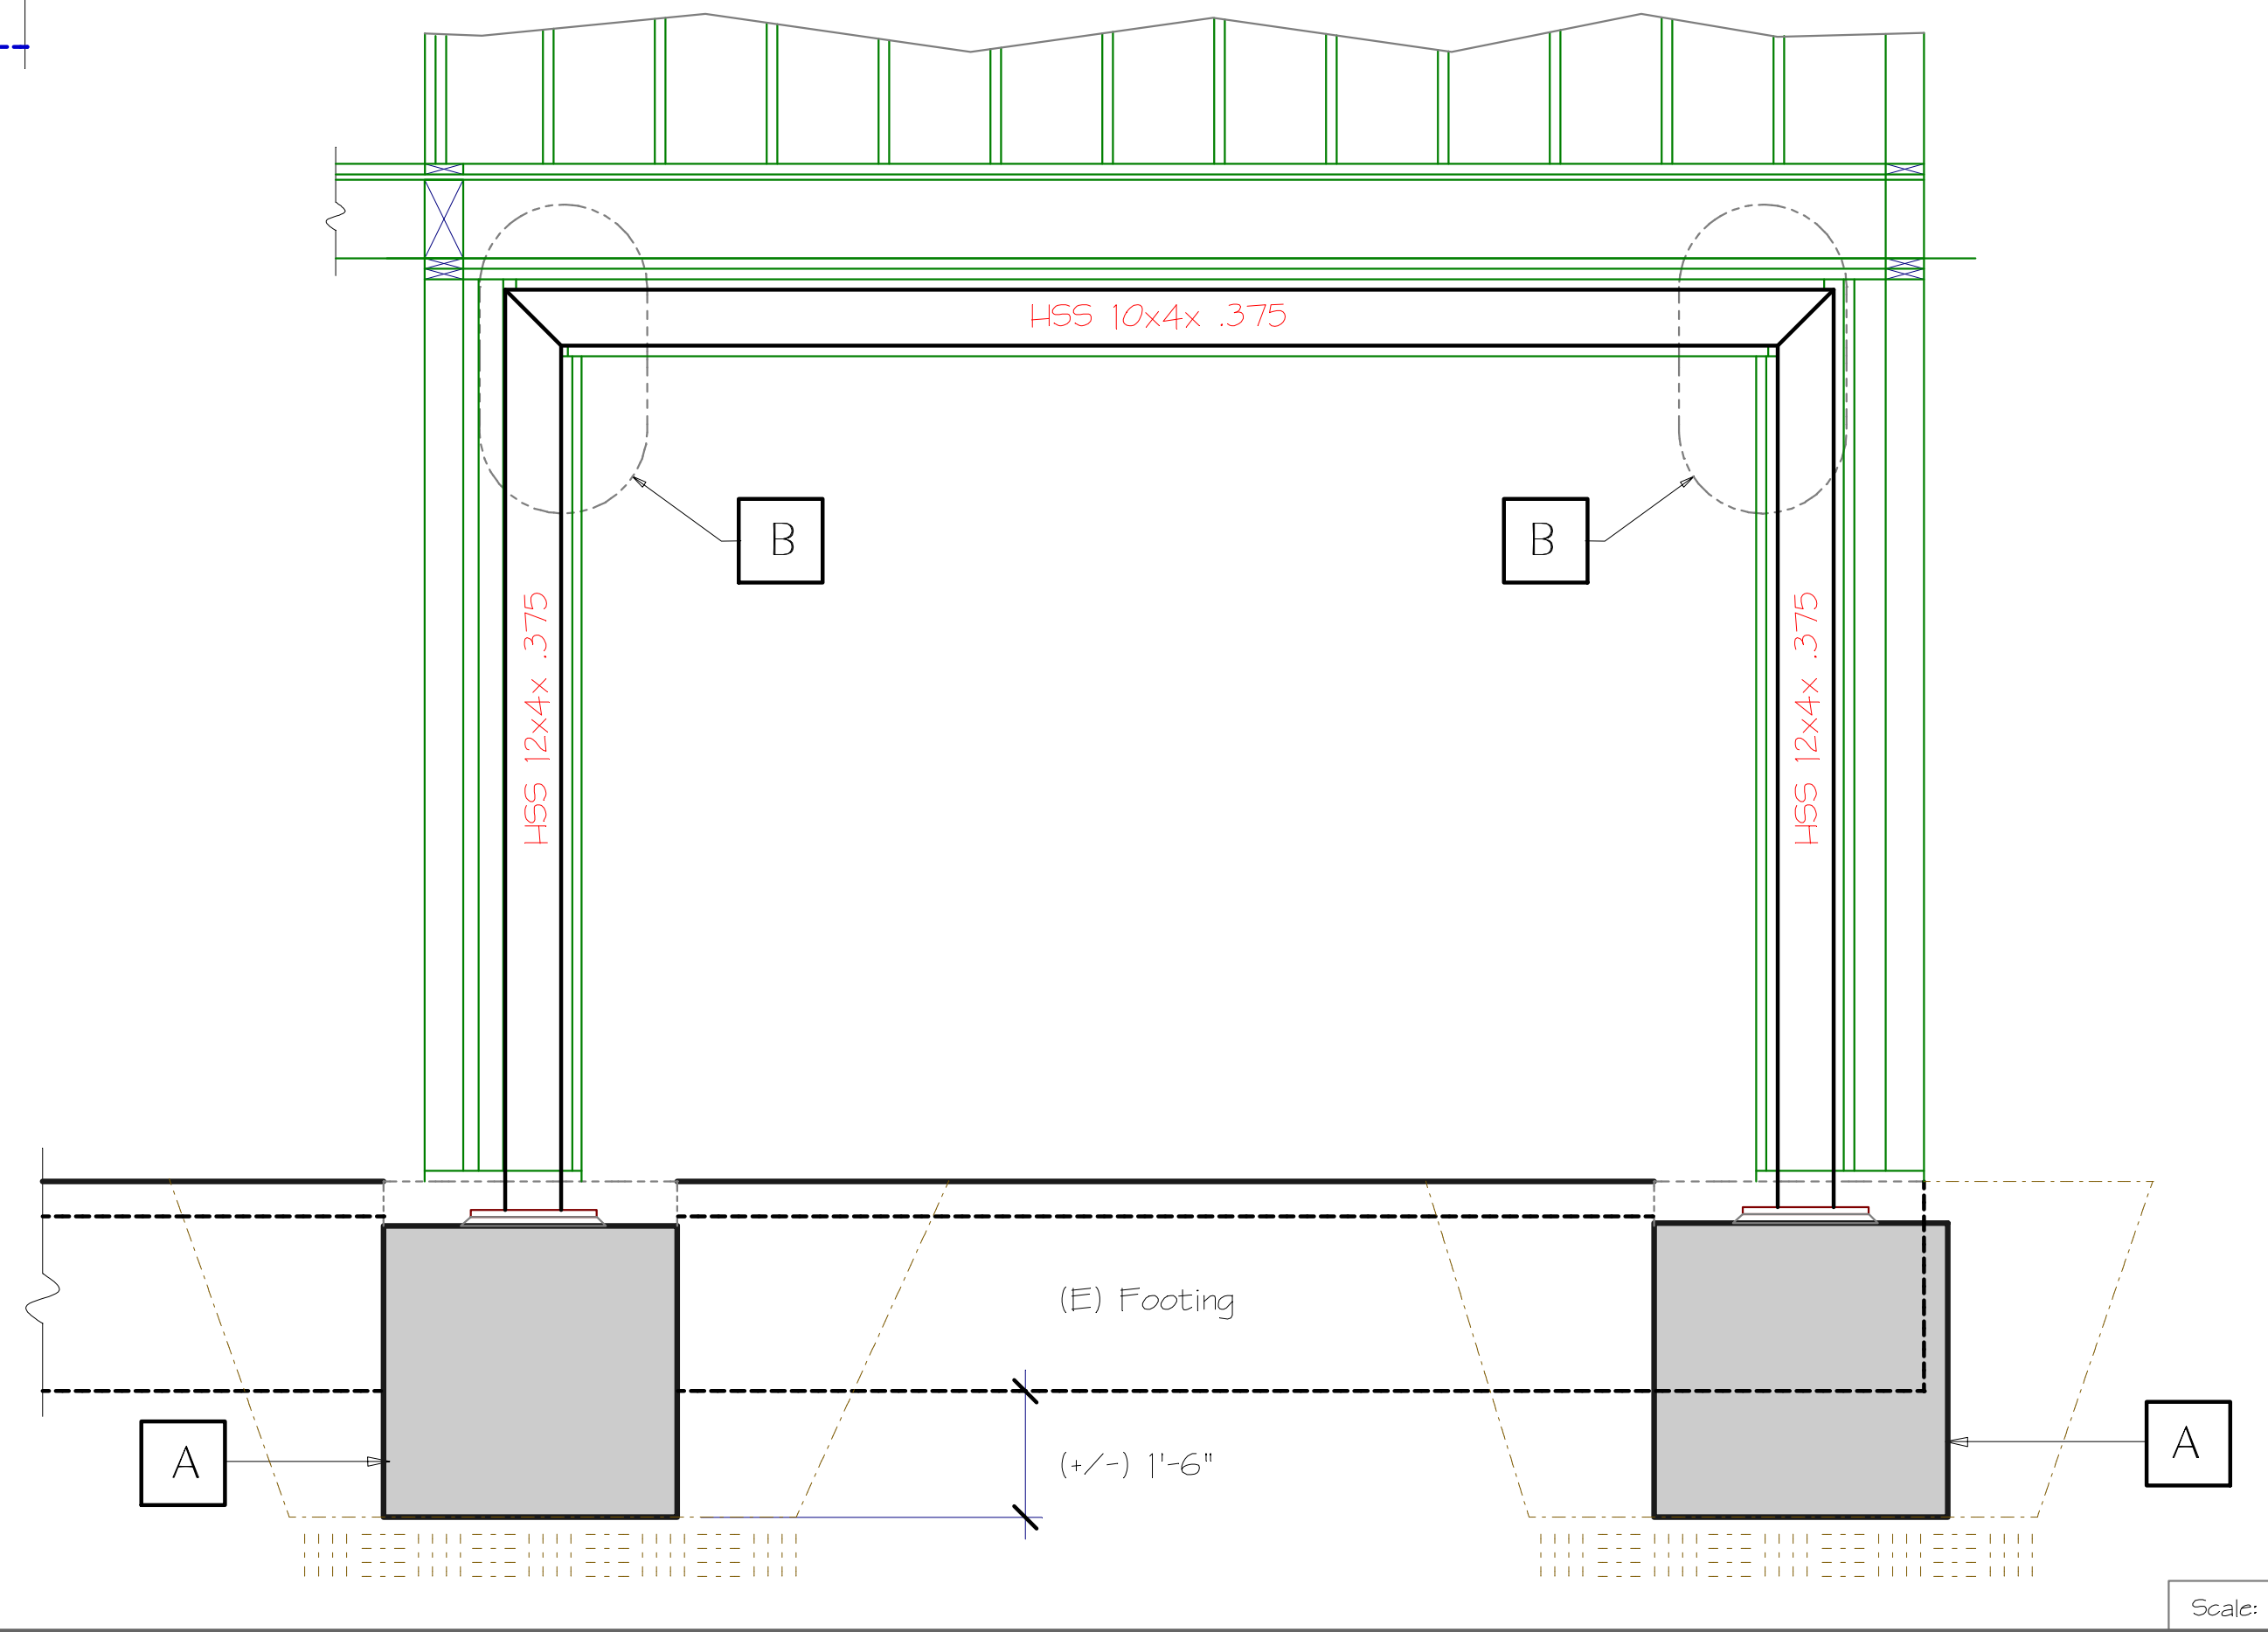


MOMENT FRAME ELEVATION **7**

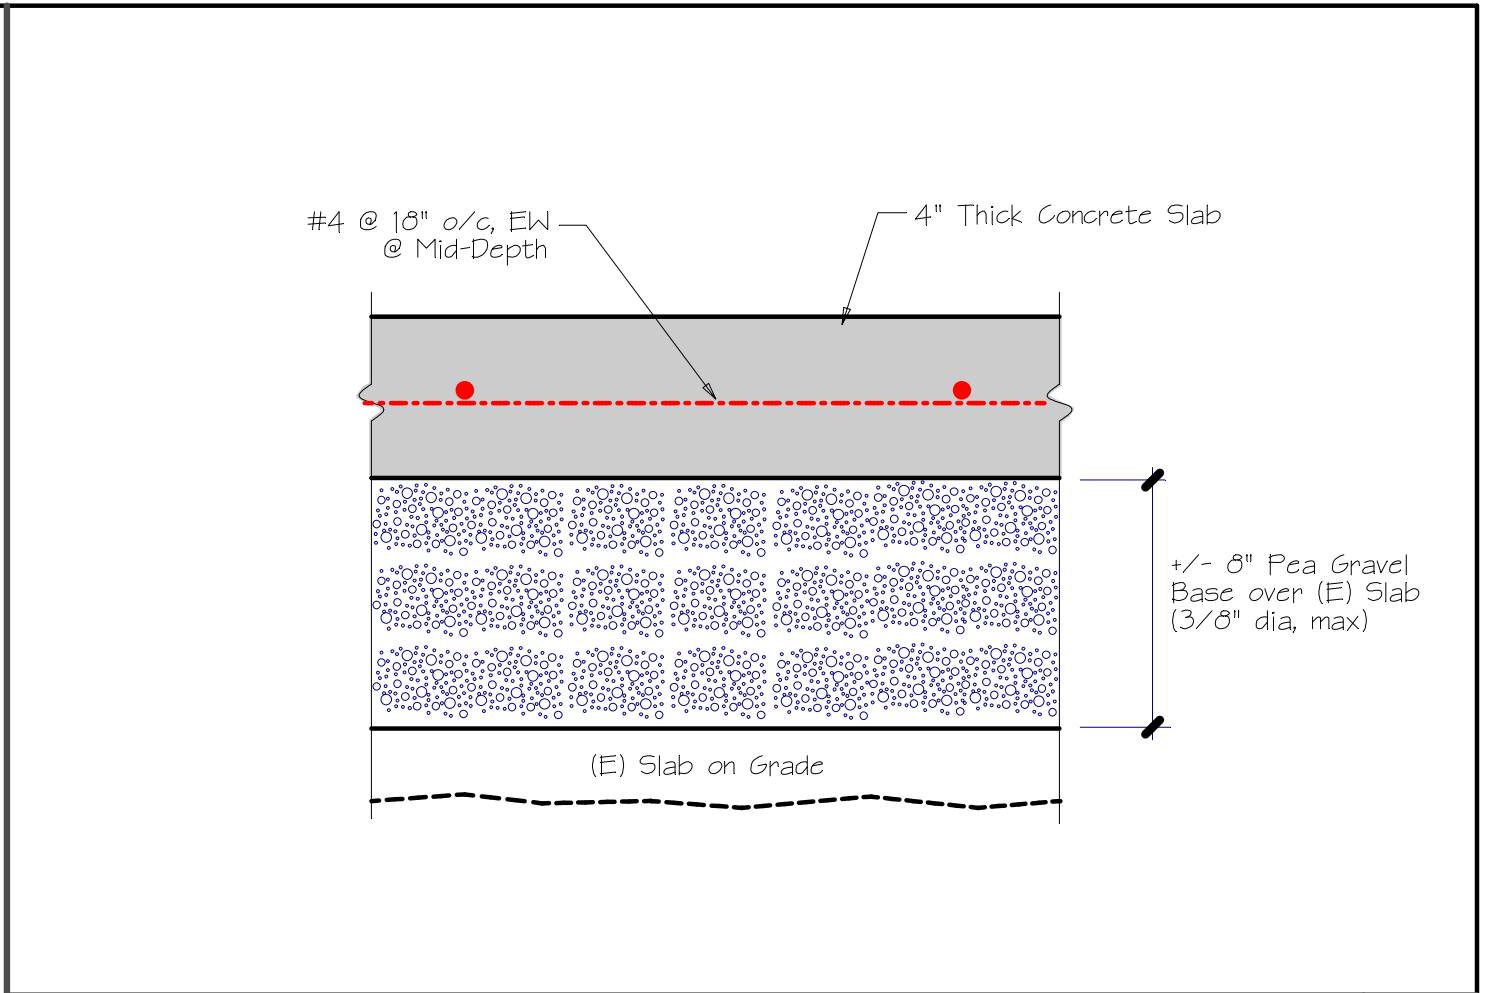


TYP INTERIOR SLAB ON GRADE **1**

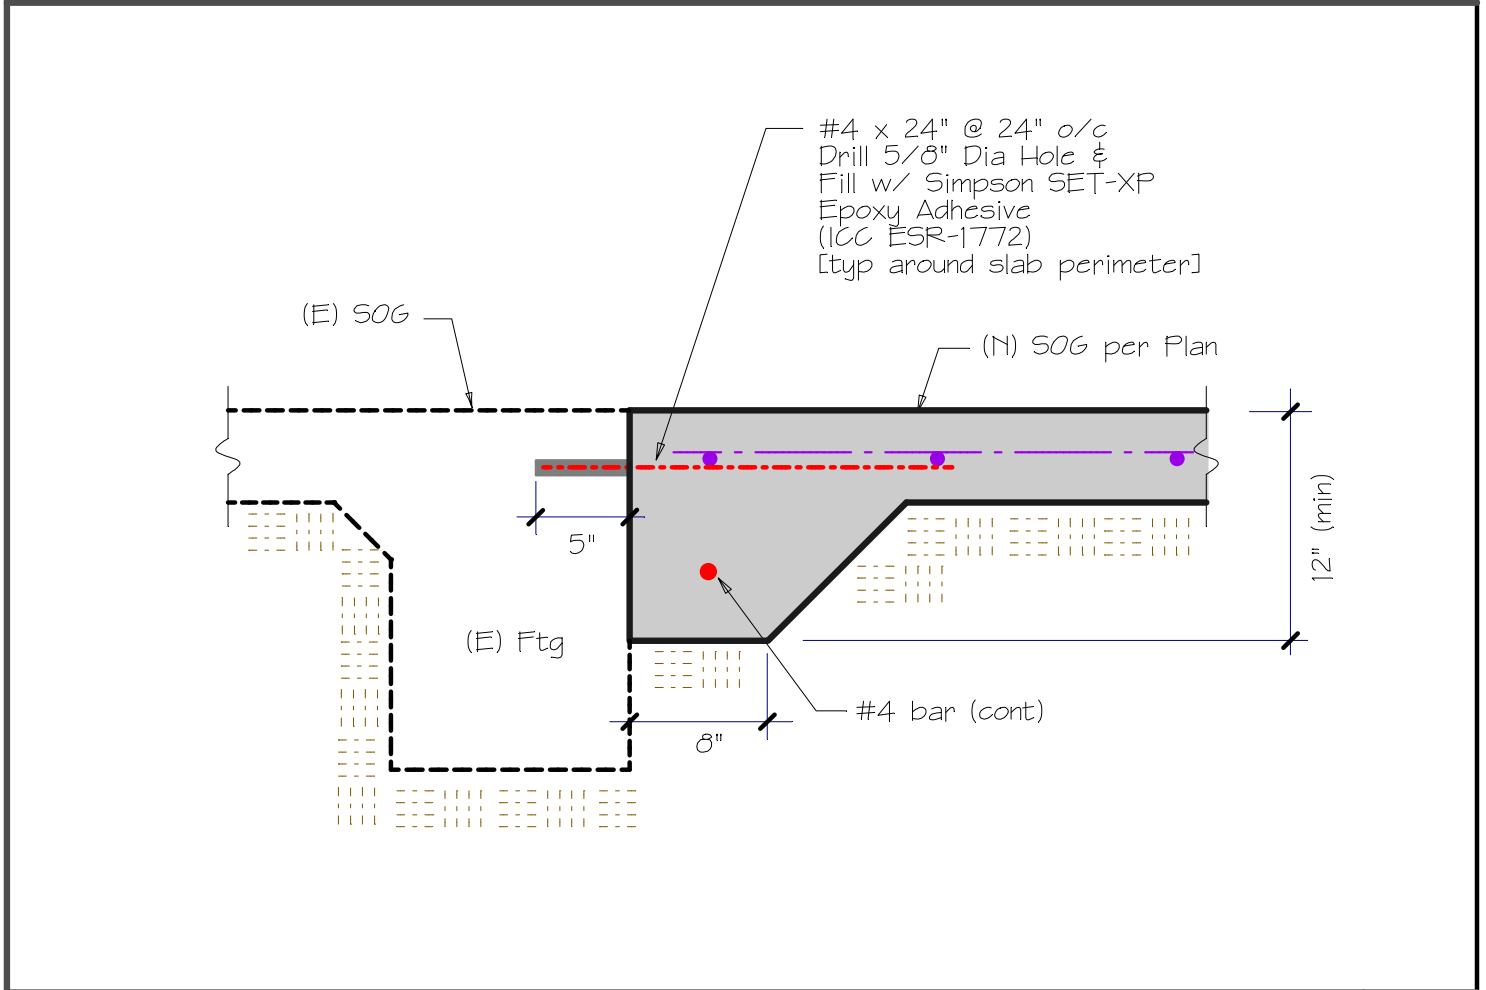


(N) SLAB TO (E) FOOTING **2**

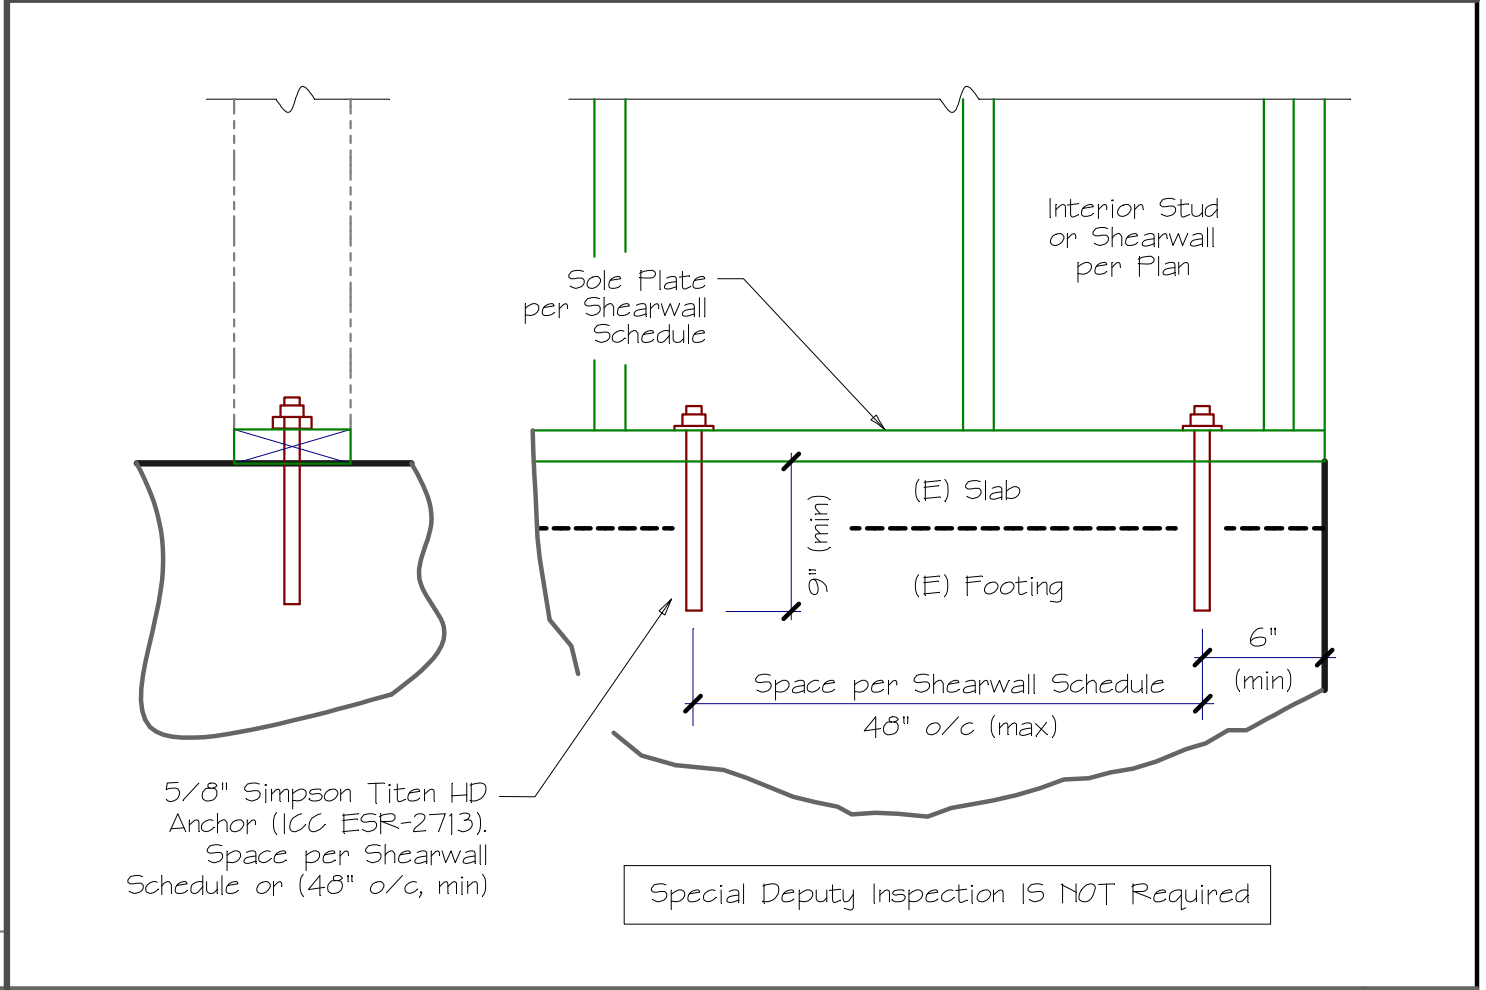


ANCHOR BOLTS TO (E) INTERIOR FTG **3**

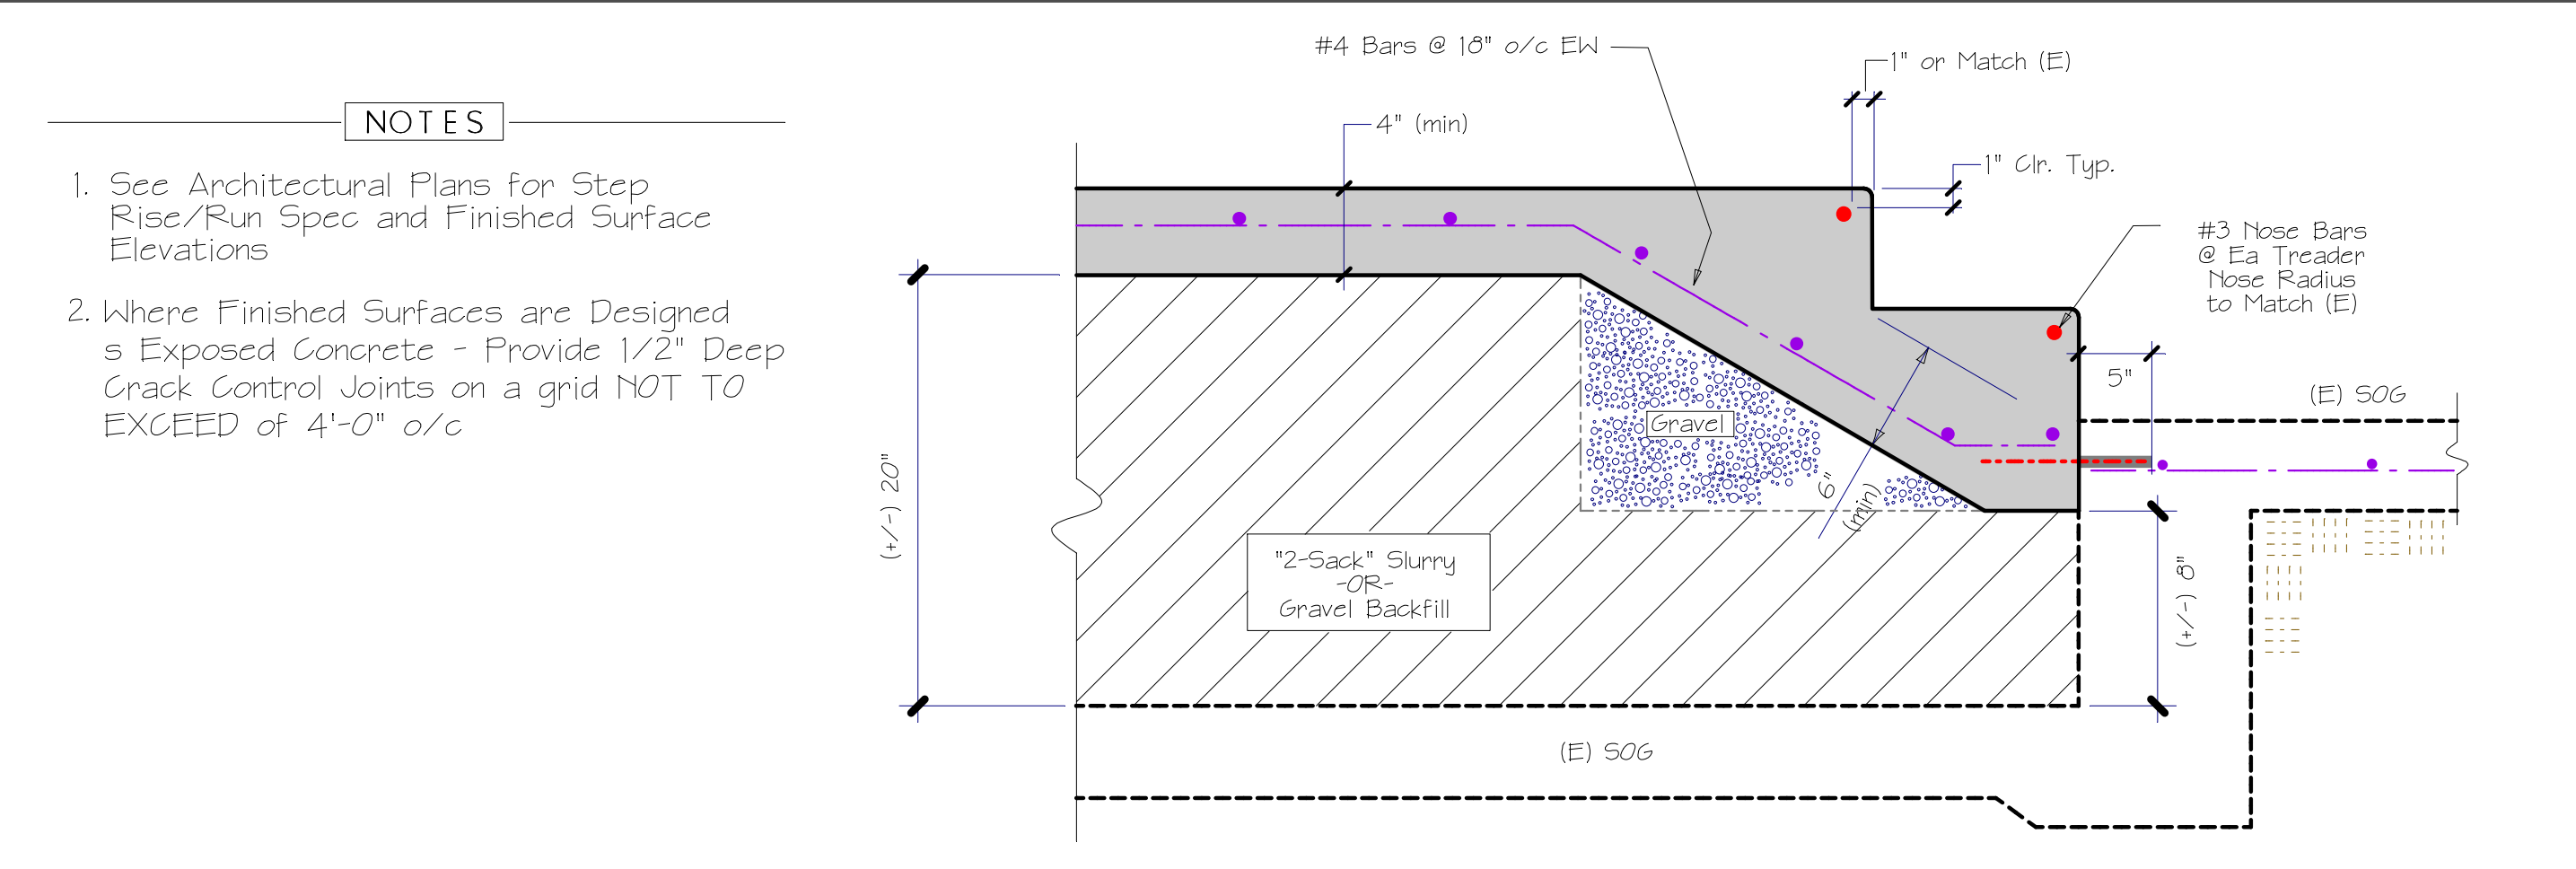

TYPICAL STAIR ON GRADE **12**

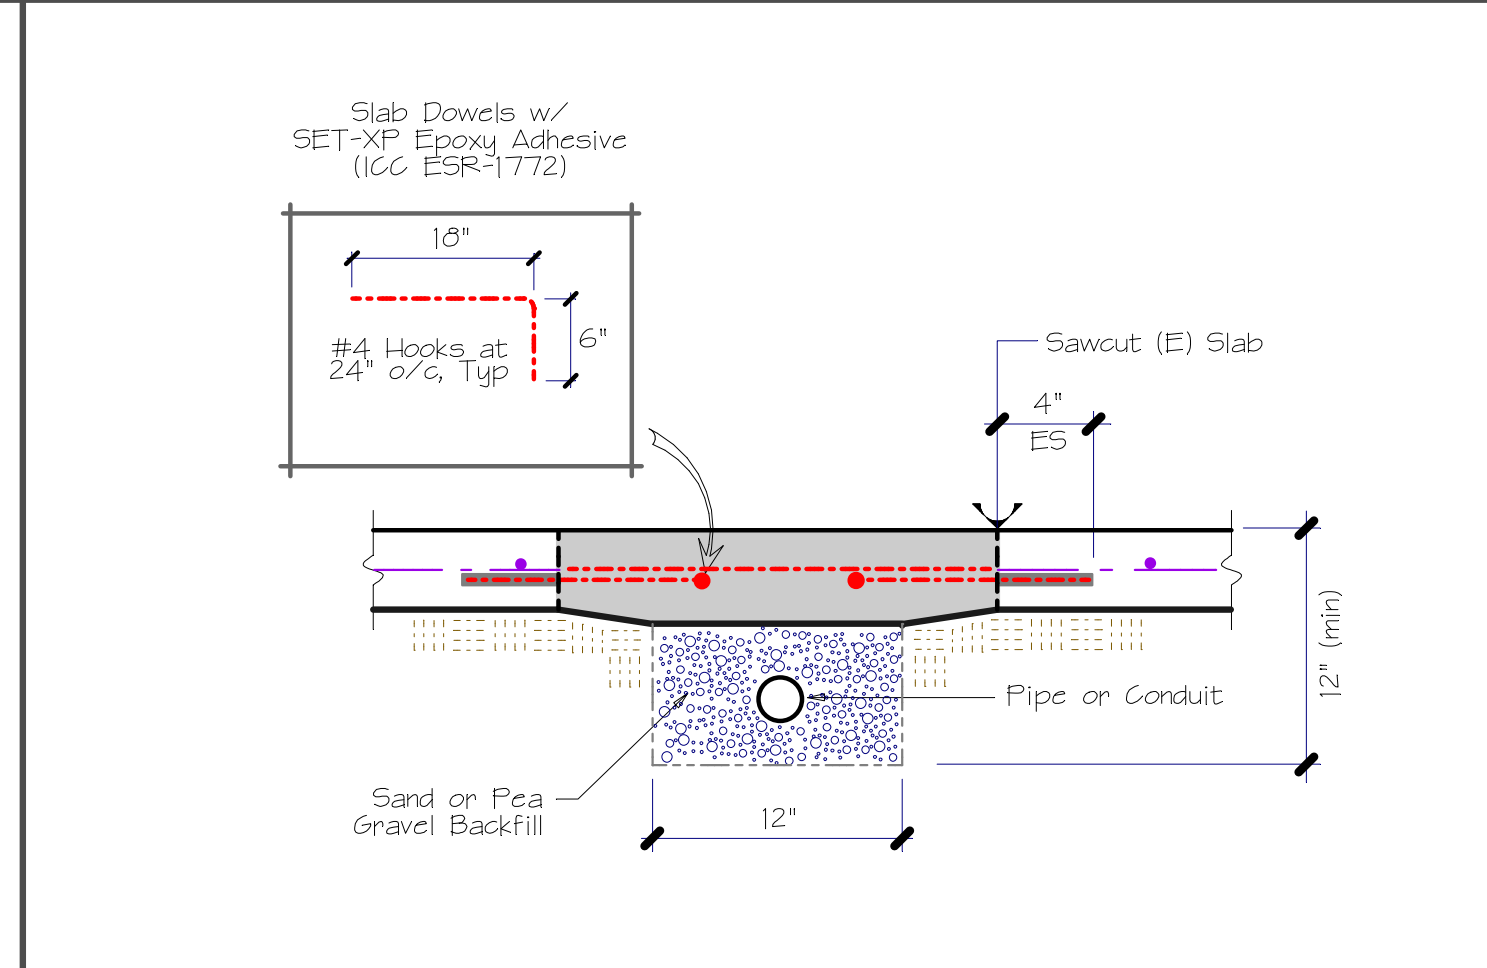

TYP INTERIOR UTILITY TRENCH **8**

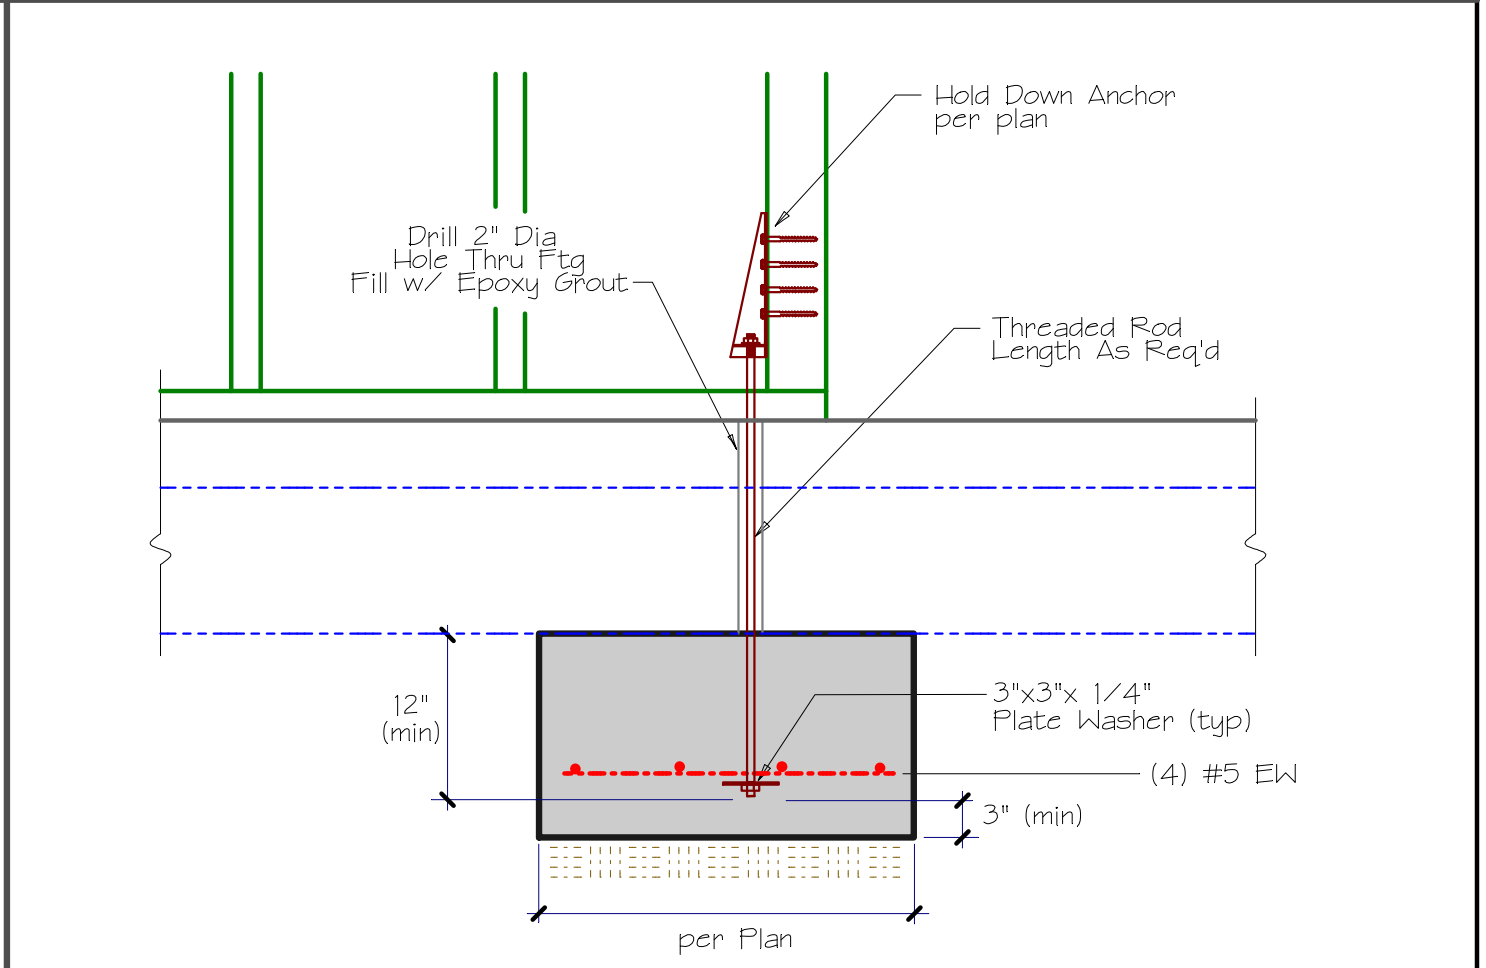

HD ANCHOR TO UNDERPIN PAD **4**

DATE	DESCRIPTION	BY
1/12/22	Building Dept Submittal	ROZ
4/05/22	Plan Check Corrections	ROZ

DRAWING ISSUES AND REVISIONS

DATE	DESCRIPTION	BY
1/12/22	Building Dept Submittal	ROZ
4/05/22	Plan Check Corrections	ROZ

REGISTRATION AND SIGNATURE

BLUE WATER Project Number 21032
Designer SAB
Engineer ROZ
Scale as noted

THE USE OF THESE PLANS AND SPECIFICATIONS SHALL BE RESTRICTED TO THE ORIGINAL SITE FOR WHICH THEY WERE PREPARED AND PUBLICATION THEREOF IS EXPRESSLY LIMITED TO SUCH USE. FEDERAL COPYRIGHT LAW PROHIBITS THE REPRODUCTION, DISPLAY, SALE OR OTHER DISPOSITION OF THIS DOCUMENT WITHOUT THE EXPRESS WRITTEN CONSENT OF BLUE WATER ENGINEERING CORP.